


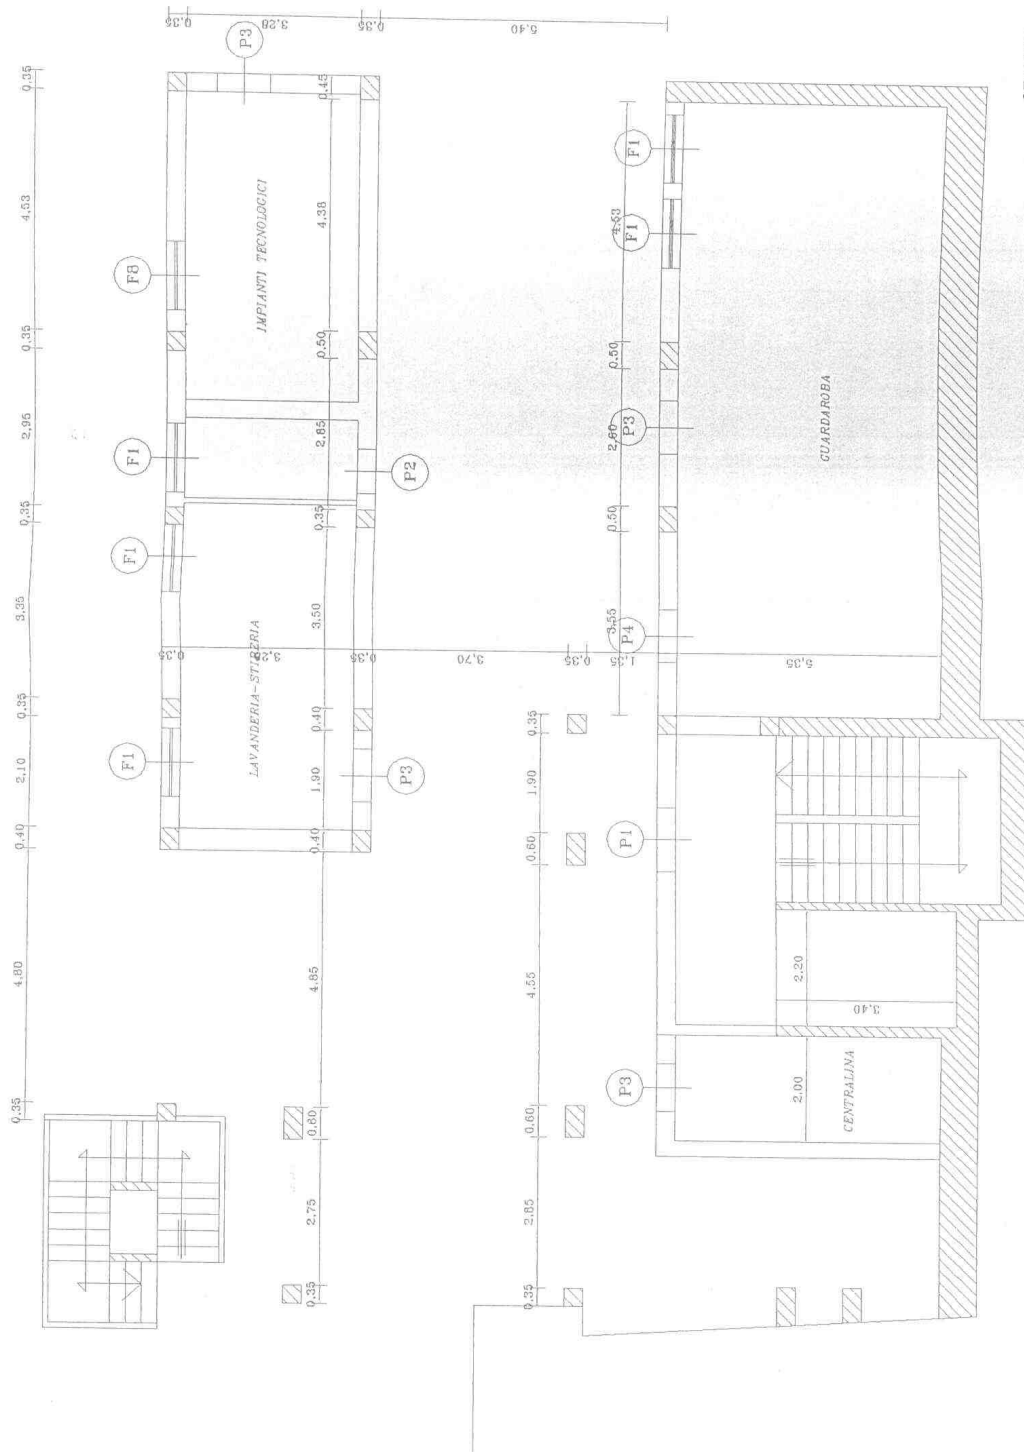


LEGENDA


- F1 = 1.30 x 1.85
- P1 = 1.30 x 2.15
- P2 = 0.80 x 2.15 (tamburato in lamiera zincata)
- P3 = 1.00 x 2.15
- P4 = 0.80 x 2.15 (lamiera d'acciaio zincata)

LAVORI A MISURA: Muratura e infissi piano pilotis
fatta eccezione per il vano scala - ascensore

PIANTA PILOTIS

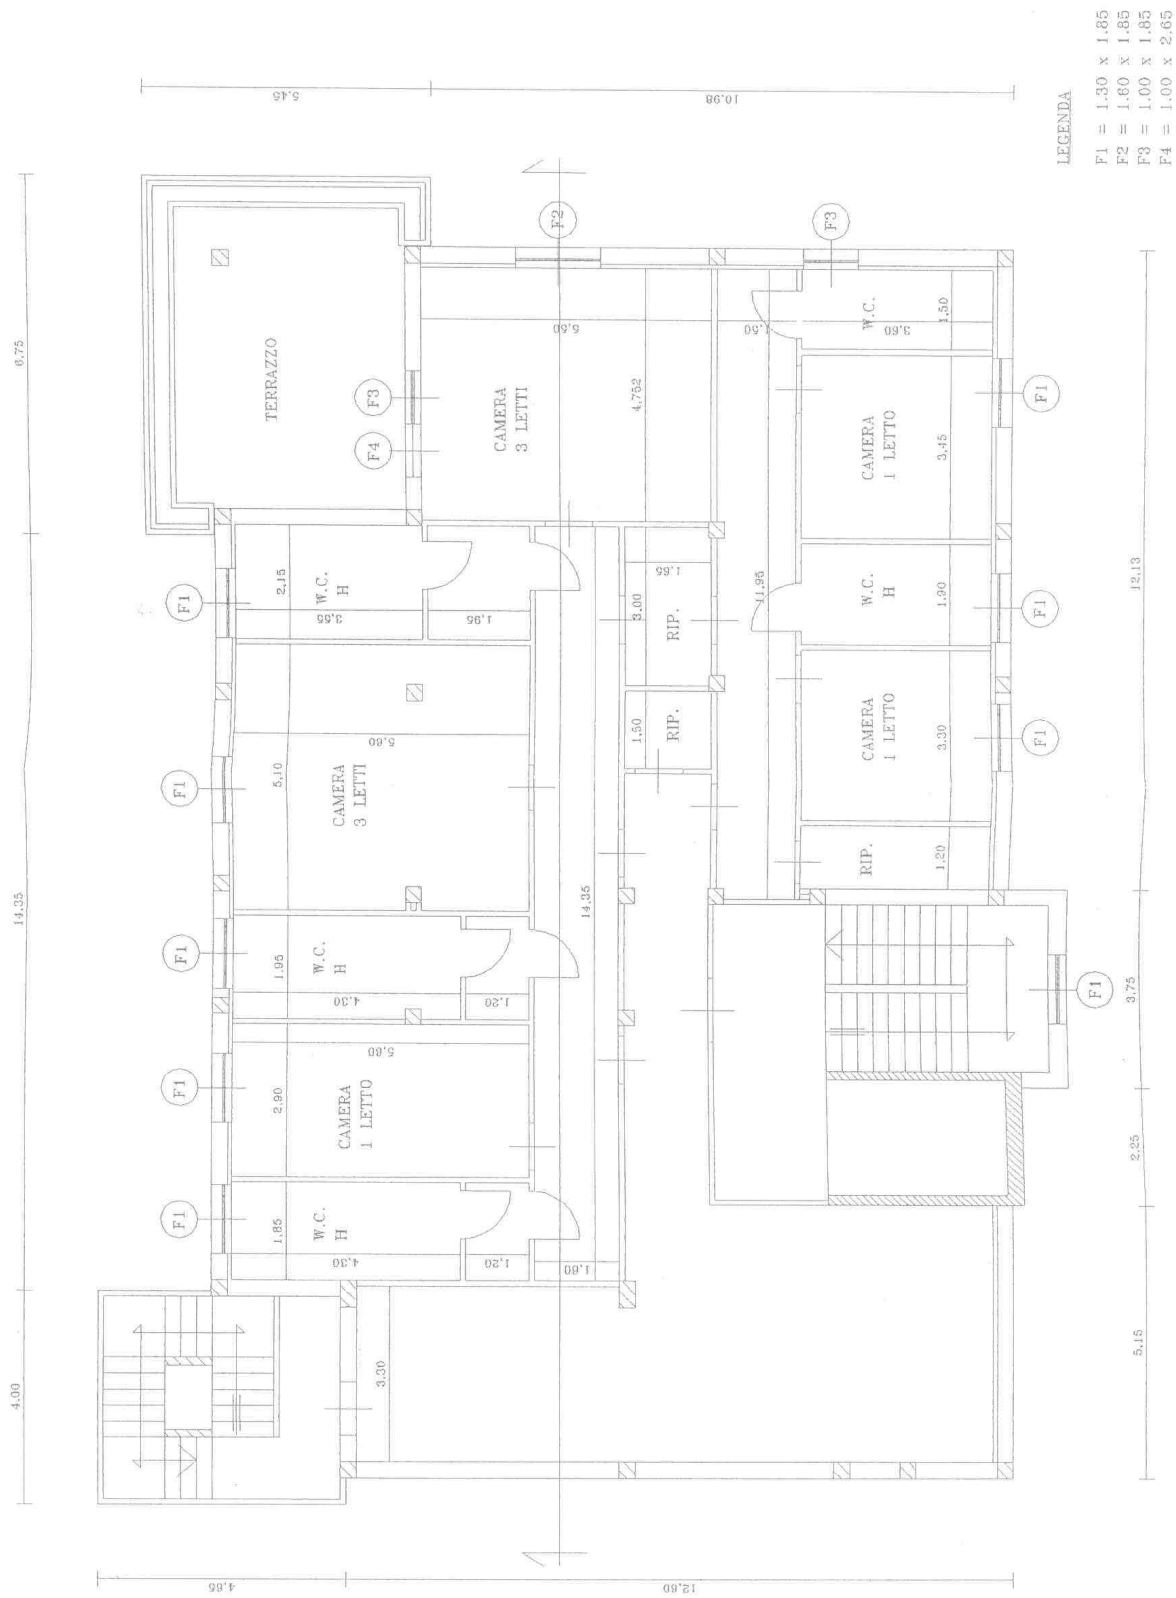



4.00 14.47 0.39 5.75 0.39

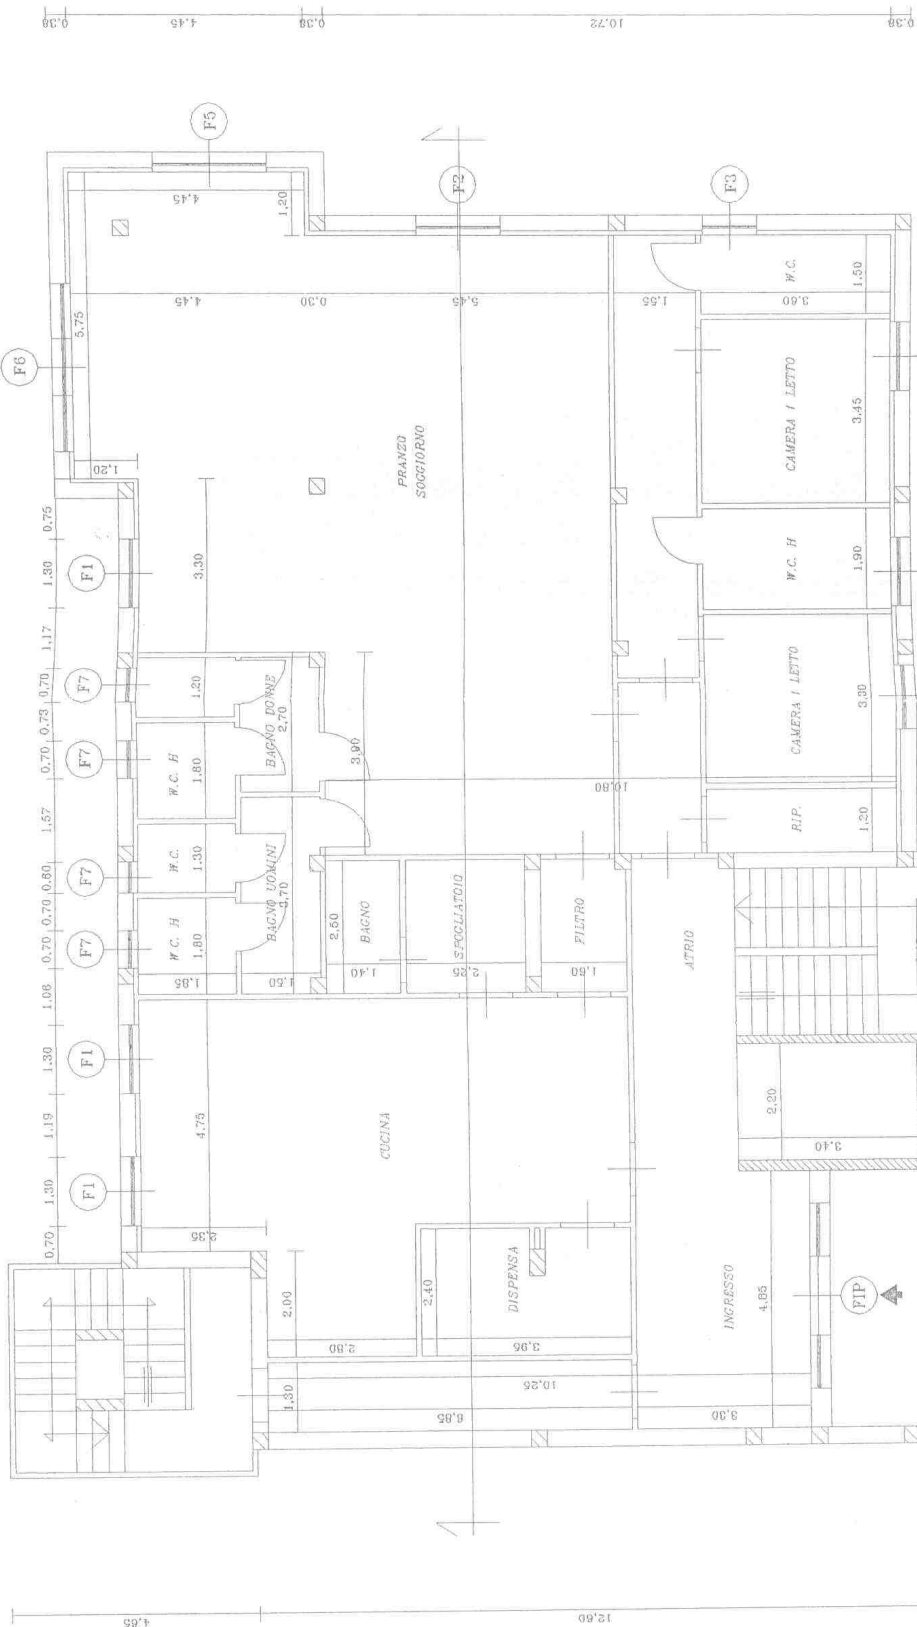

LEGENDA

- F1 = 1.30 x 1.85
- F2 = 1.60 x 1.85
- F3 = 1.00 x 1.85
- F5 = 2.15 x 1.85
- F6 = 3.15 x 1.85
- F7 = 0.70 x 1.85
- FTP = 2 x 1.00 x 2.10
- 1.50 x 2.40

PIANTA PIANO TERRA.

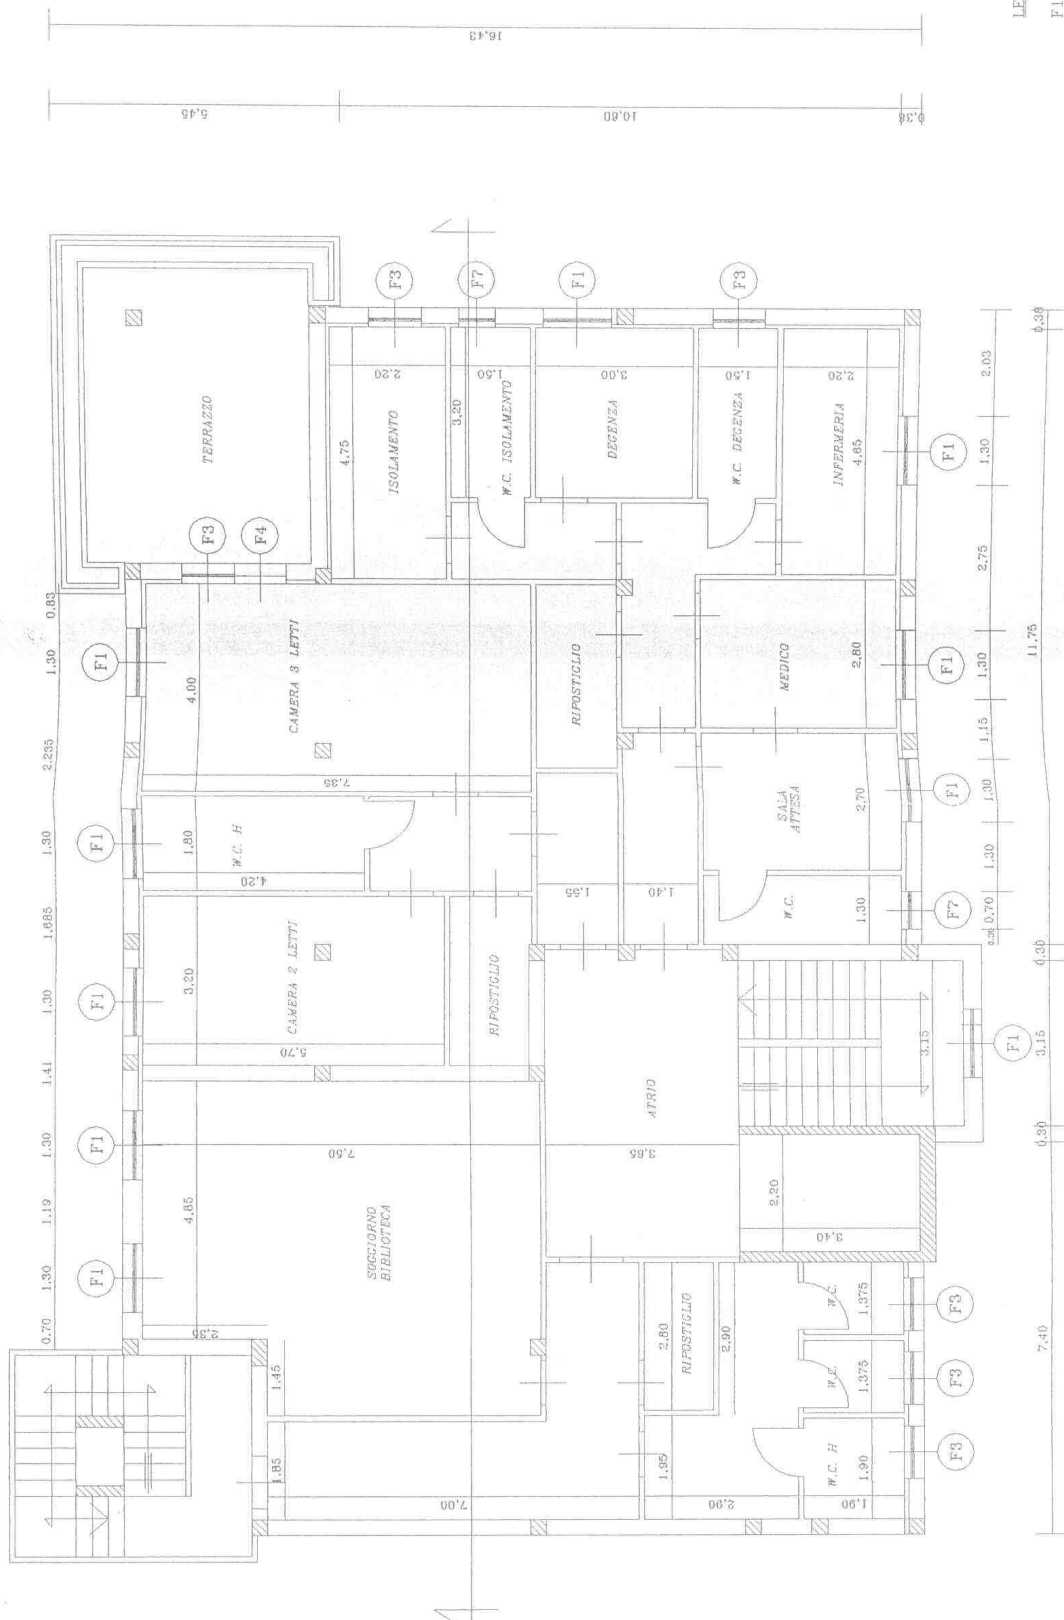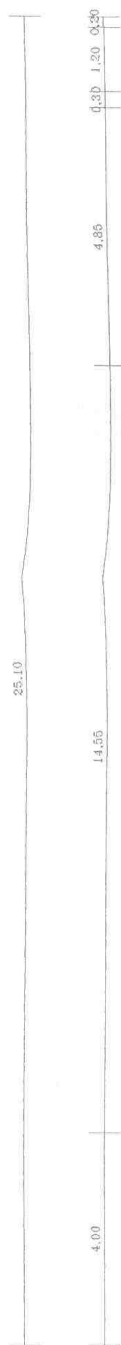


LEGENDA

- F1 = 1.30 x 1.85
- F3 = 1.00 x 1.85
- F4 = 1.00 x 2.65
- F7 = 0.70 x 1.85



PIANTA PIANO 1° FUORI TERRA

23.28

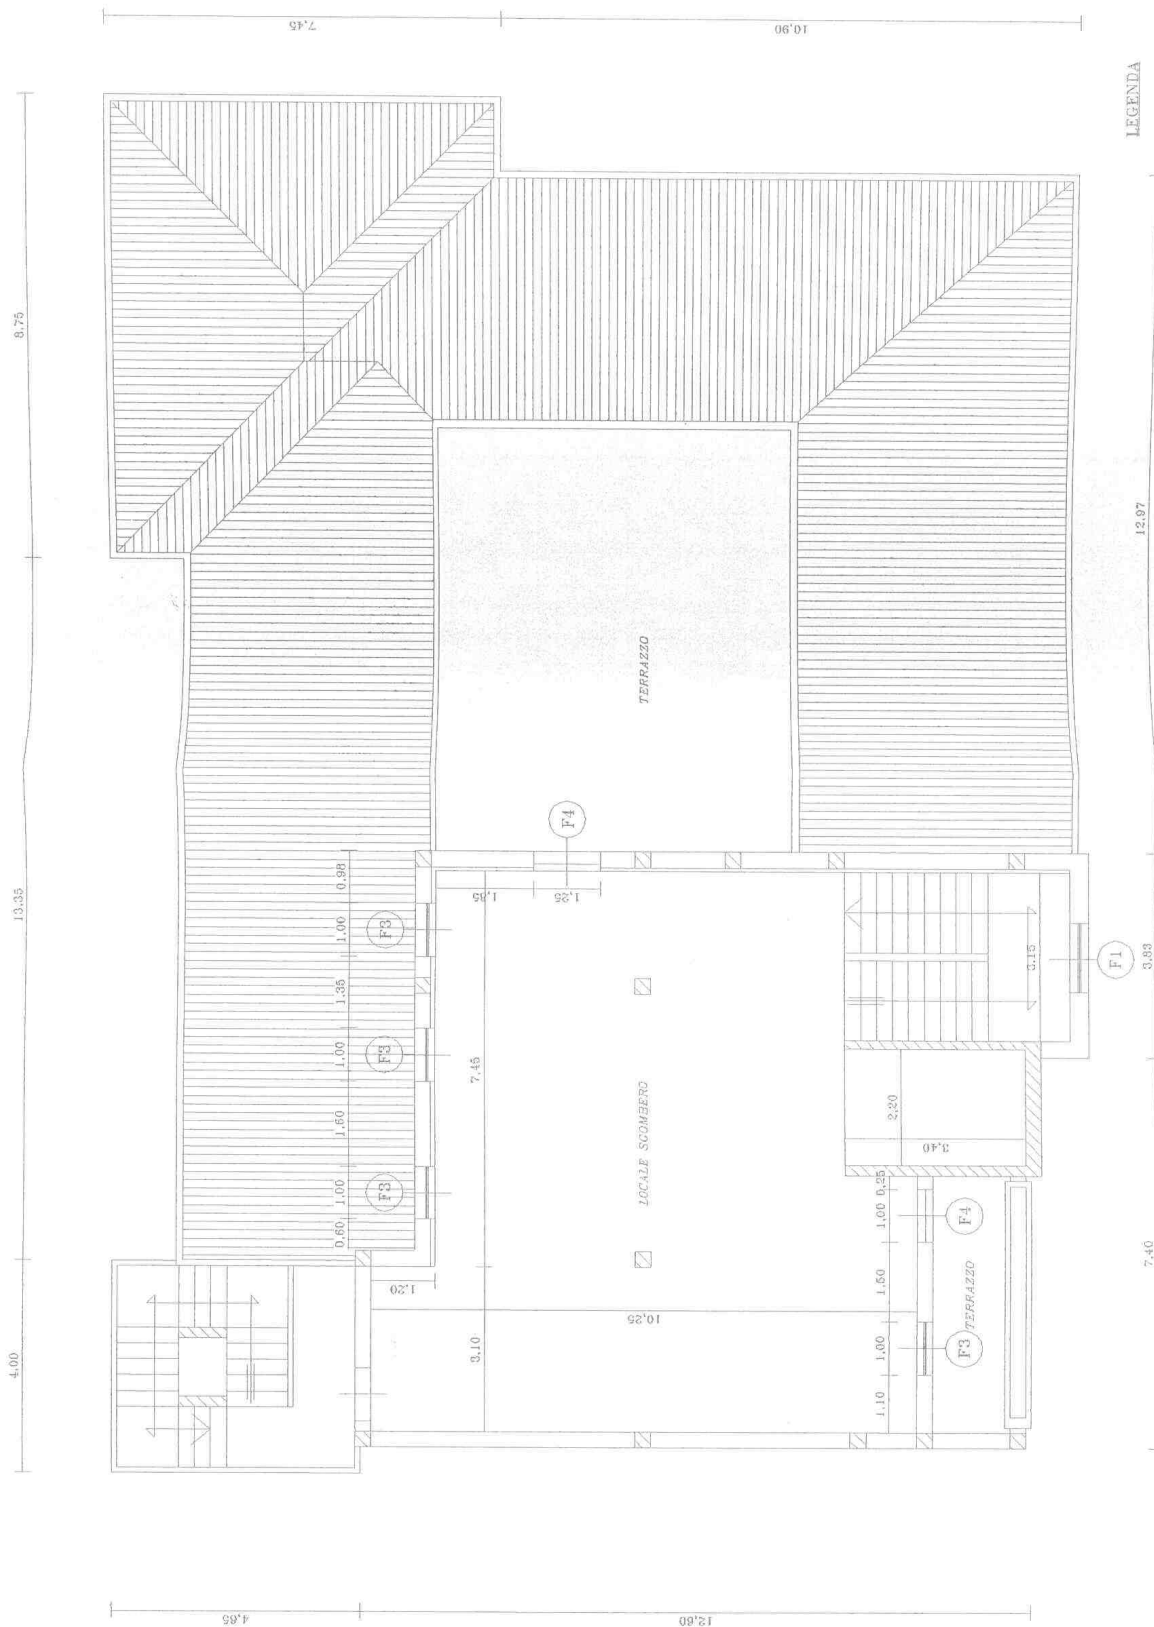

PIANTA PIANO 2° FUORI TERRA